


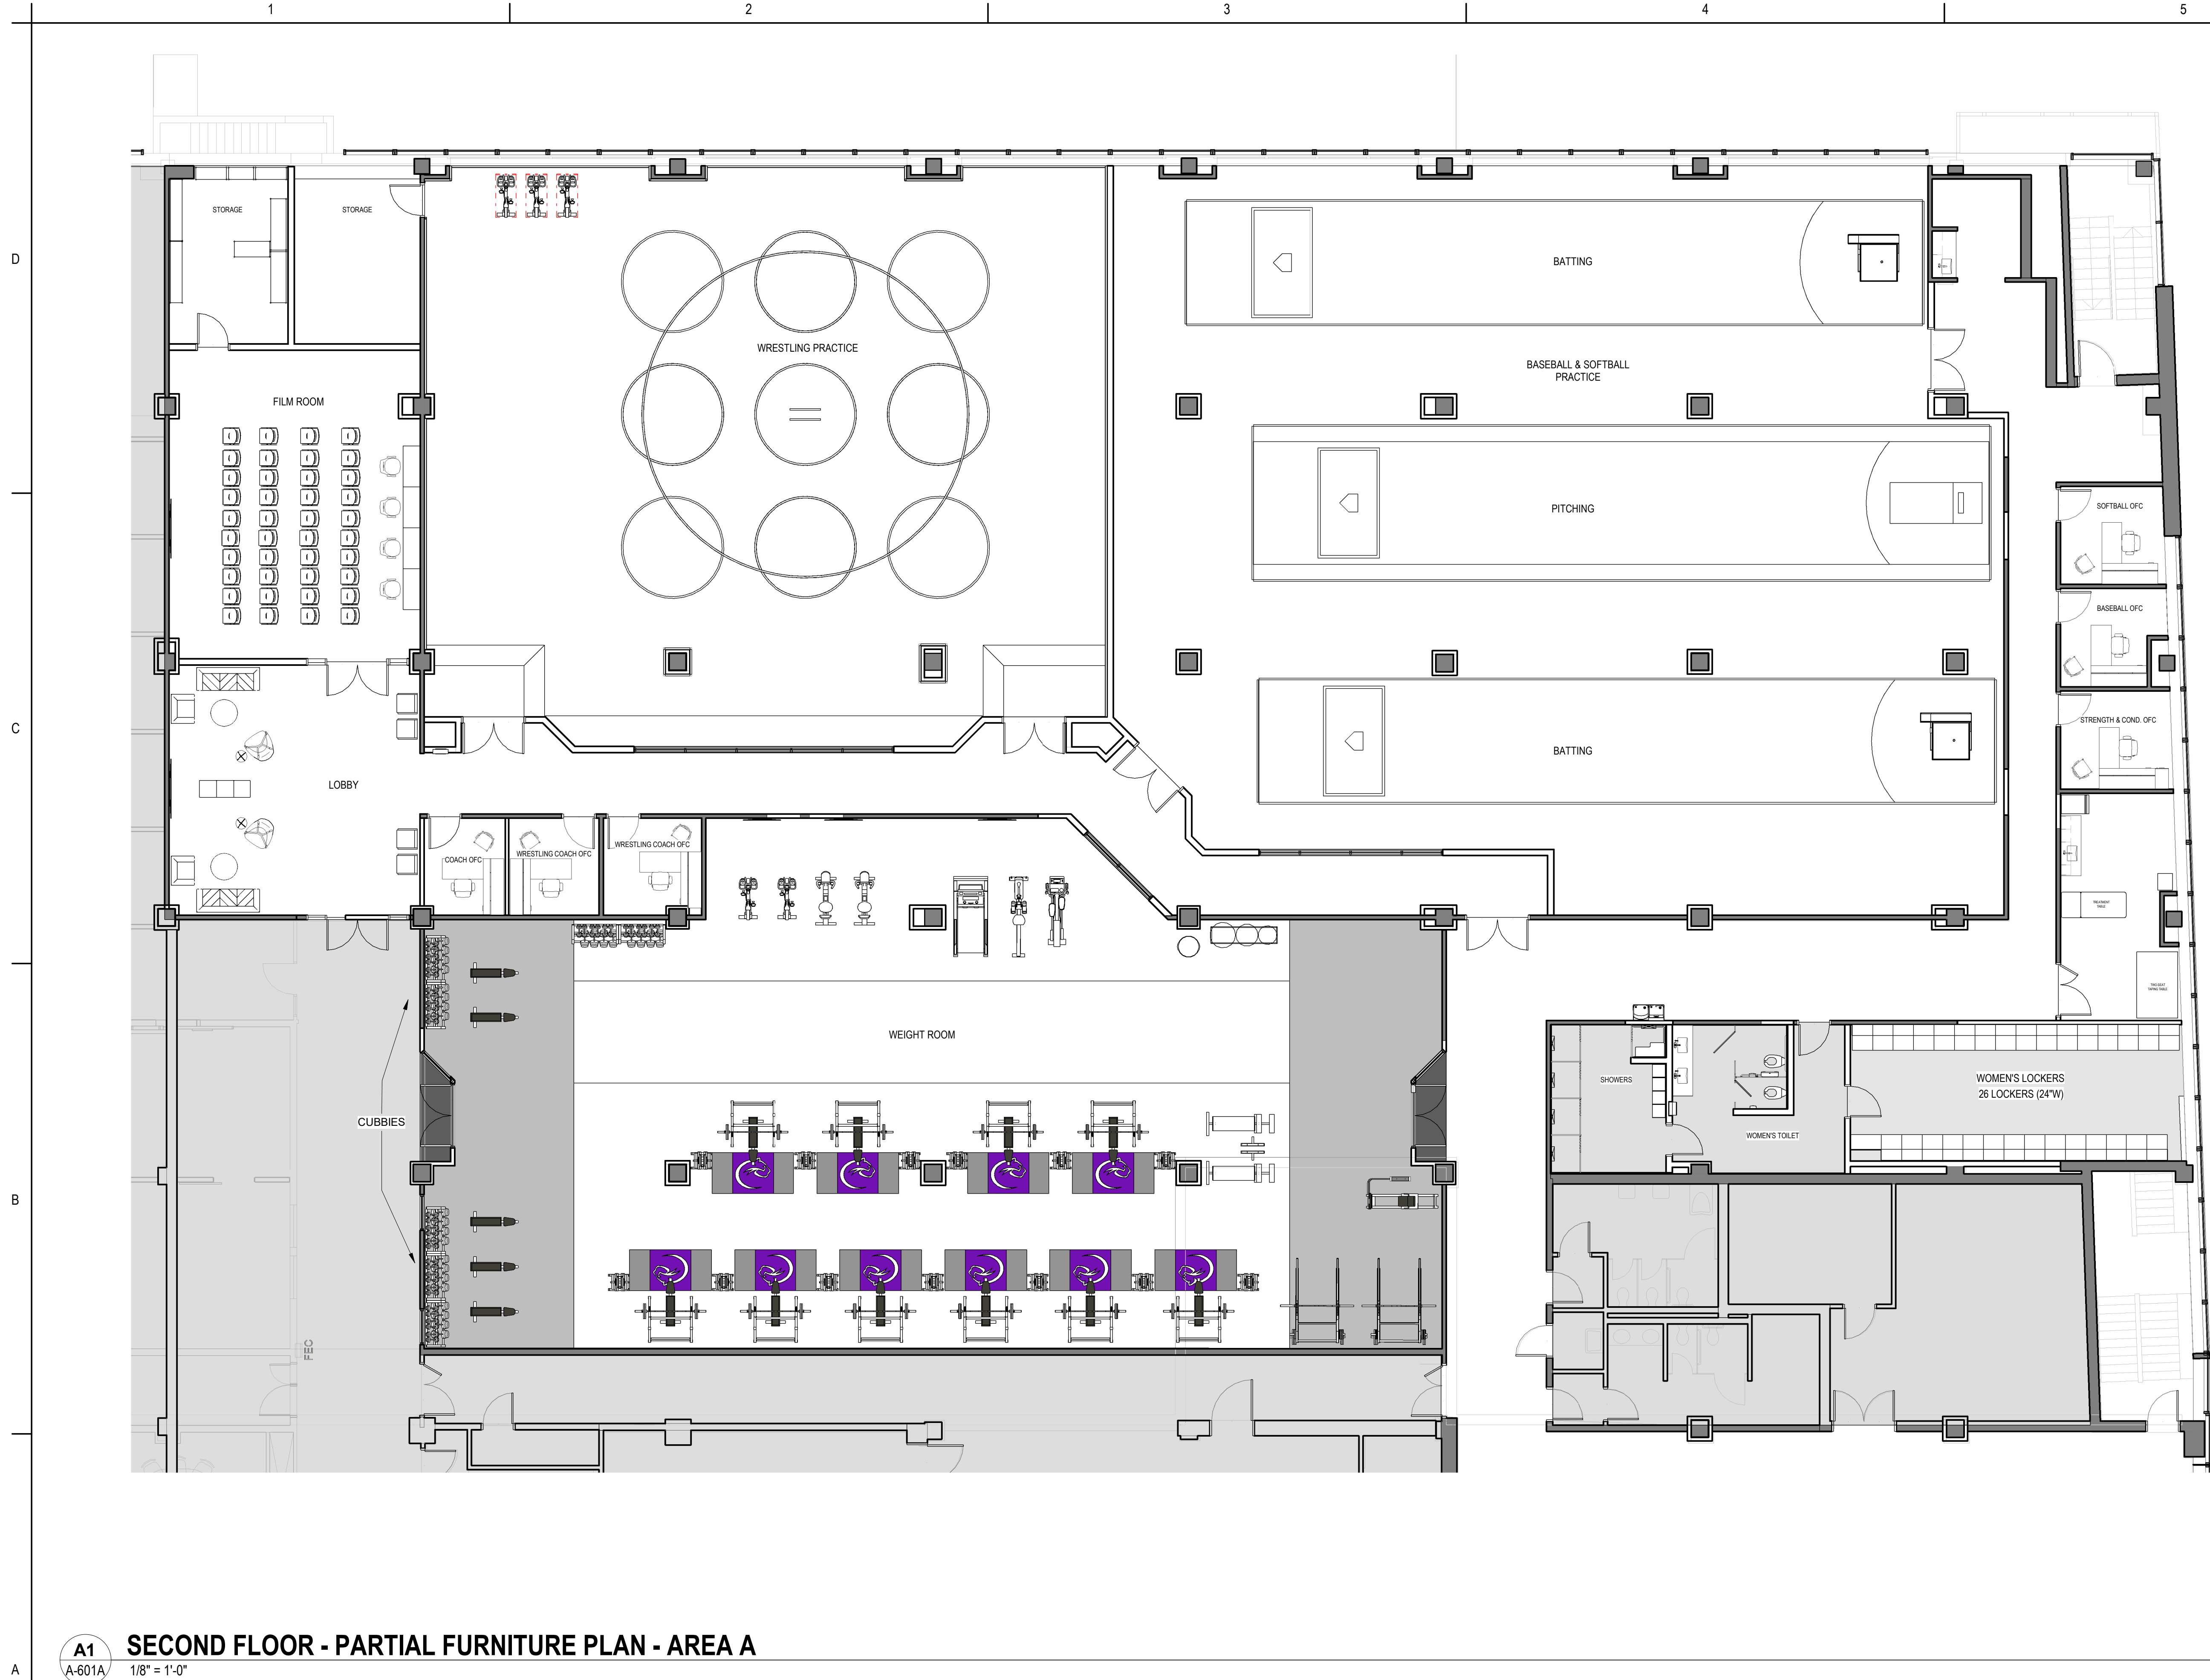

KEY VALUE	KEYNOTE DESCRIPTION
-----------	---------------------

NOT FOR
CONSTRUCTION

#	Description	YYYY.MM.DD
---	-------------	------------

Seal:

95%
CONSTRUCTION
DOCUMENTS

Project:
**CHATHAM UNIVERSITY
HEALTH & HUMAN
PERFORMANCE CENTER
AND ATHLETIC TRAINING
COMPLEX**

Project Location:
6585 Penn Avenue
Pittsburgh, PA 15206

Owner:
Chatham University
Woodland Road
Pittsburgh, PA 15232
Contact: Kyra Tucker
c: 412-953-7680
e: k.tucker@chatham.edu

Architect:
**RIOS WILLIAMS
ARCHITECTS**
1900 Main Street, Suite 227
Canonsburg, PA 15317
p: 724.809.3866
www.rioswilliamsarchitects.com
Contact: Lizette Rios-Williams, RA
c: 724.255.7965
e: lizette@rioswilliamsarchitects.com

MEP Engineer:
CJL ENGINEERING
232 Homer St
Johnstown, PA 15902
p: 814-536-1651
www.cjengineering.com
Contact: Dillon Boyer, PE
c: 814-536-1651
e: dillonboyer@cjengineering.com

INTERIOR RENOVATIONS

Date: July 31, 2025


Drawing Title:
**SECOND FLOOR -
PARTIAL FURNITURE
PLAN - AREA A**

Drawing Scale: 1/8" = 1'-0"

Drawing Number:


A-601A

RWA Project Number: 25300

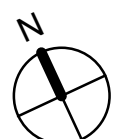

A1
SECOND FLOOR - PARTIAL FURNITURE PLAN - AREA A

1/8" = 1'-0"

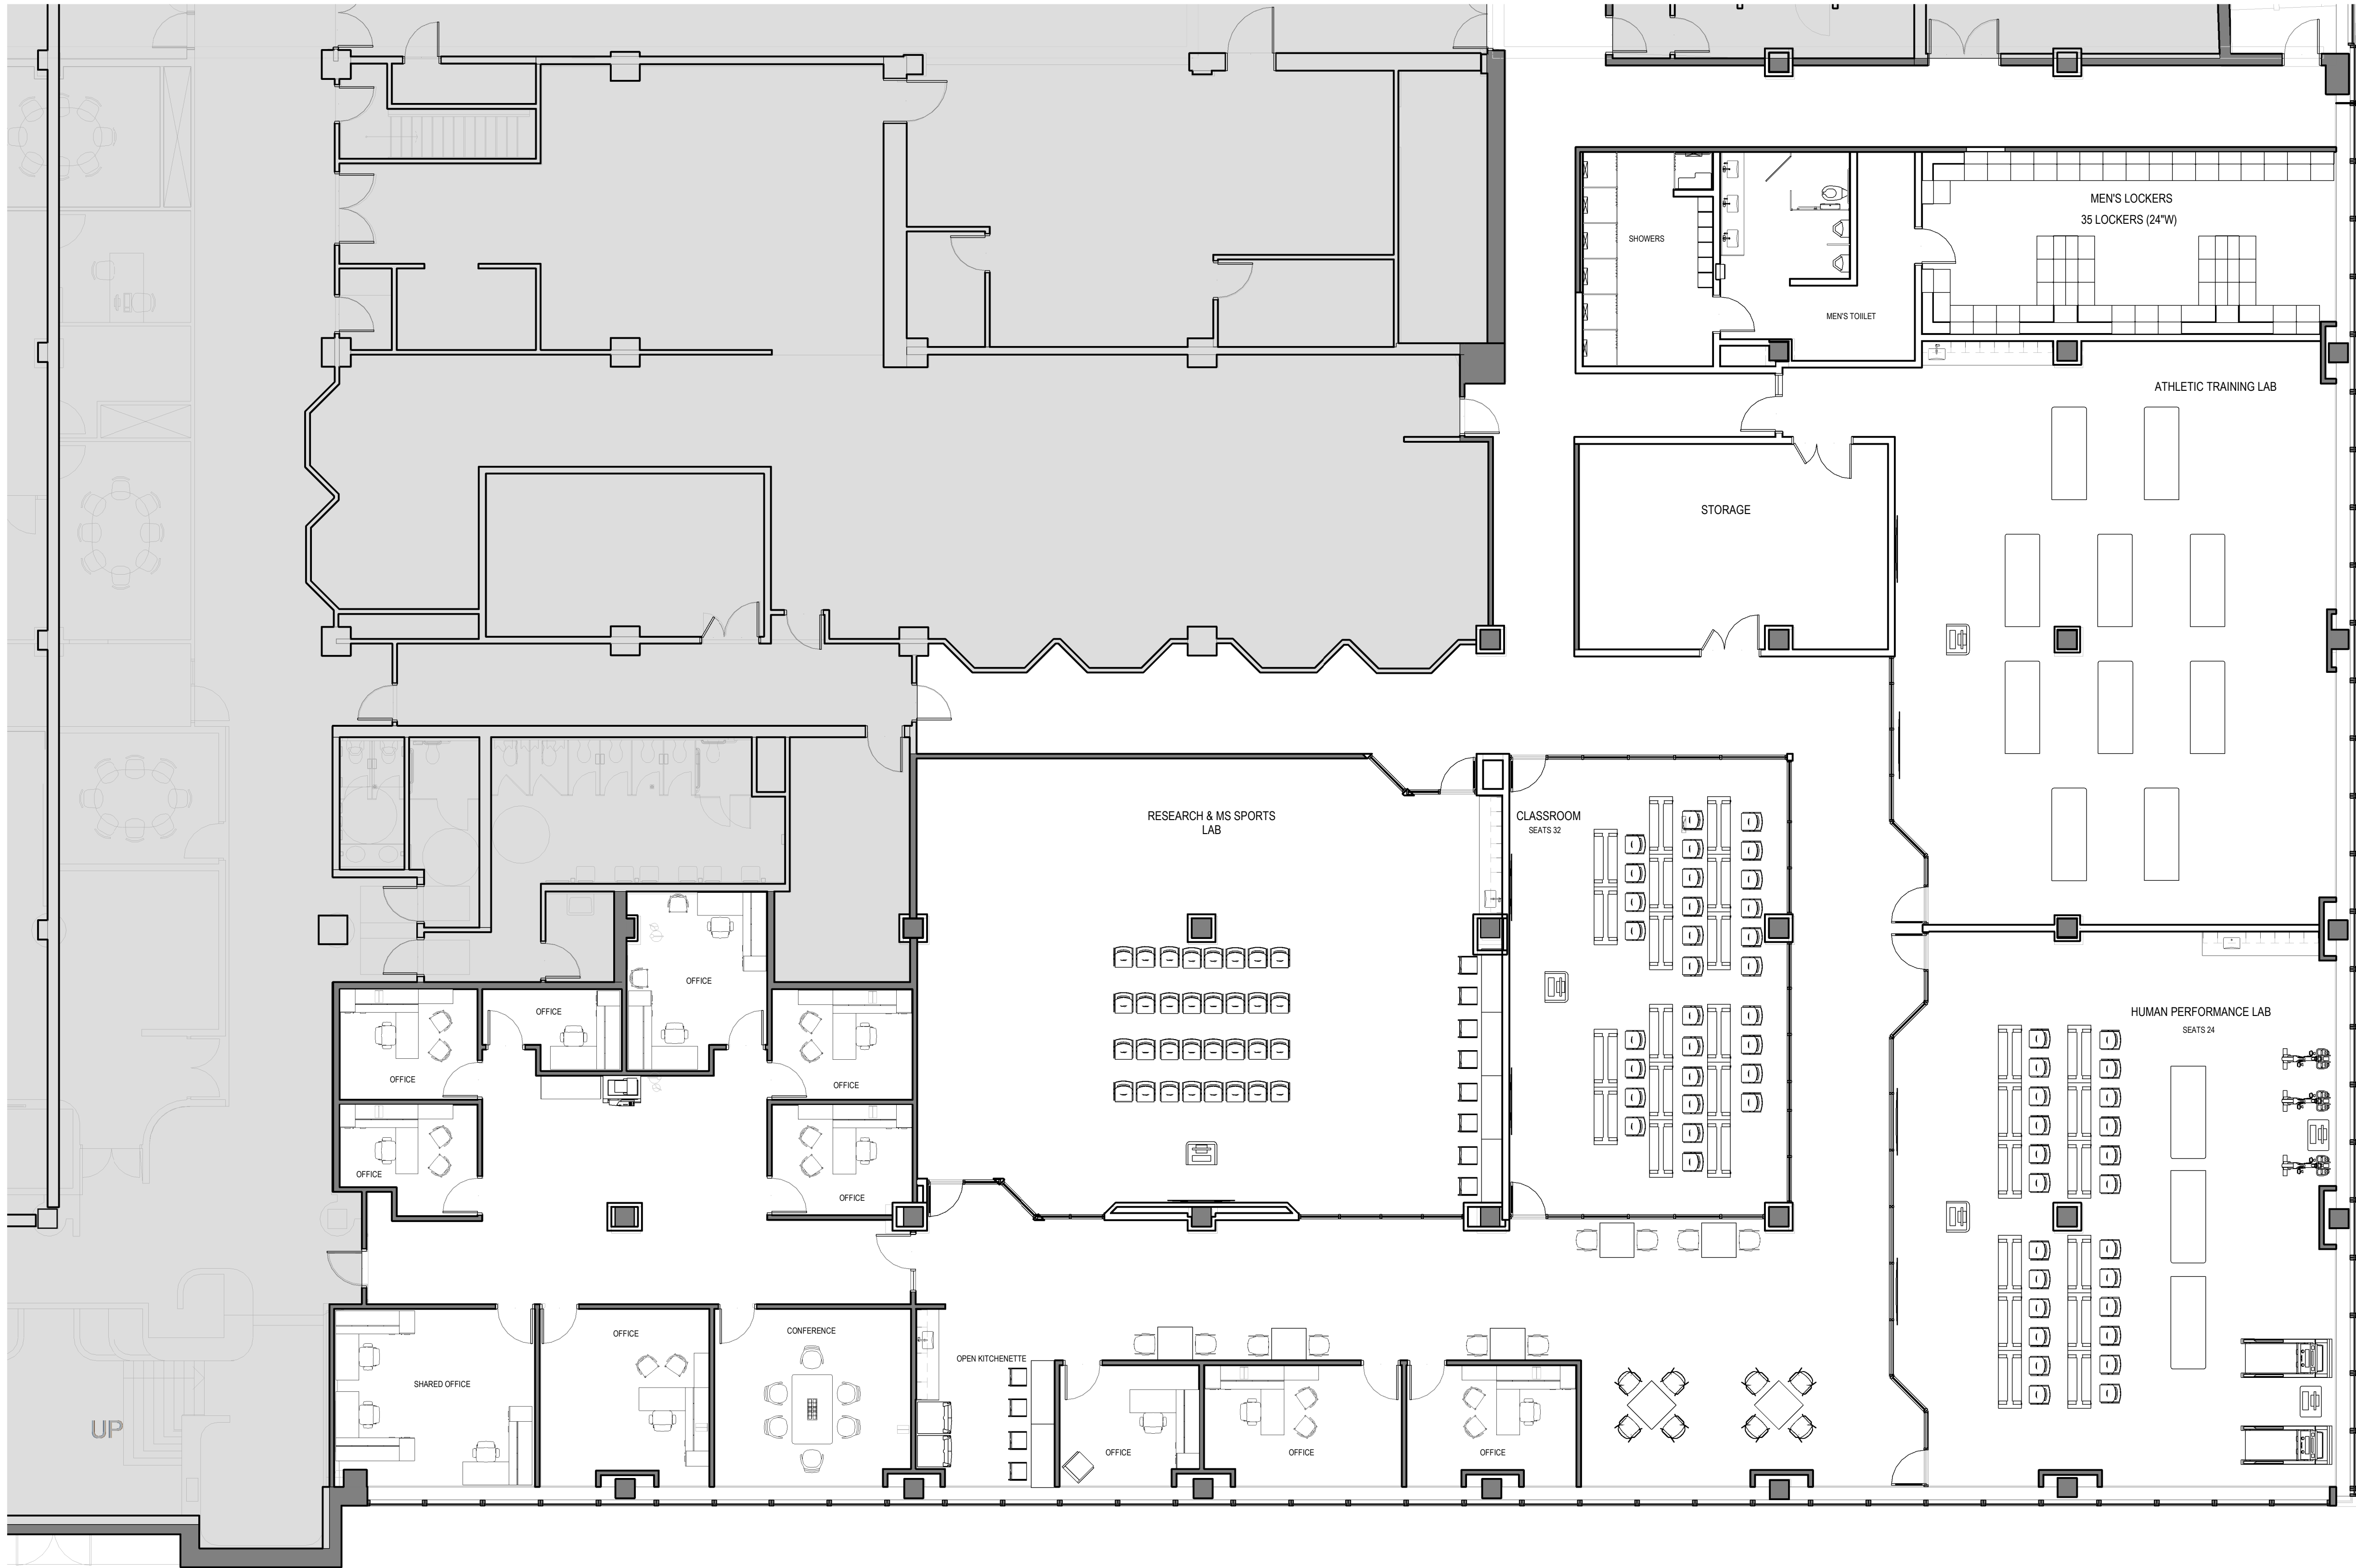

KEY VALUE	KEYNOTE DESCRIPTION
-----------	---------------------

NOT FOR
CONSTRUCTION

Description YYYY.MM.DD

Seal:

95%
CONSTRUCTION
DOCUMENTS

Project:
**CHATHAM UNIVERSITY
HEALTH & HUMAN
PERFORMANCE CENTER
AND ATHLETIC TRAINING
COMPLEX**

Project Location:
6585 Penn Avenue
Pittsburgh, PA 15206

Owner:
Chatham University
Woodland Road
Pittsburgh, PA 15232

Contact: Kyra Tucker
c: 412-953-7680
e: k.tucker@chatham.edu

Architect:
**RIOS WILLIAMS
ARCHITECTS**

1900 Main Street, Suite 227
Canonsburg, PA 15317
p: 724.809.3866
www.rioswilliamsarchitects.com

Contact: Lizette Rios-Williams, RA
c: 724.255.7965
e: lizette@rioswilliamsarchitects.com

MEP Engineer:
CJL ENGINEERING

232 Horner St
Johnstown, PA 15902
p: 814-536-1651
www.cjengineering.com

Contact: Dillon Boyer, PE
c: 814-536-1651
e: dillonboyer@cjengineering.com

INTERIOR RENOVATIONS

Date: July 31, 2025

Drawing Title:
**SECOND FLOOR -
PARTIAL FURNITURE
PLAN - AREA B**


Drawing Scale: 1/8" = 1'-0"

Drawing Number:

A-601B

RWA Project Number: 25300

A1
A-601B
SECOND FLOOR - PARTIAL FURNITURE PLAN - AREA B
1/8" = 1'-0"

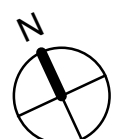

8/26/2025 4:28:57 PM